


SEATTLE CLASSROOM 4/6 ZONE RISER DIAGRAM

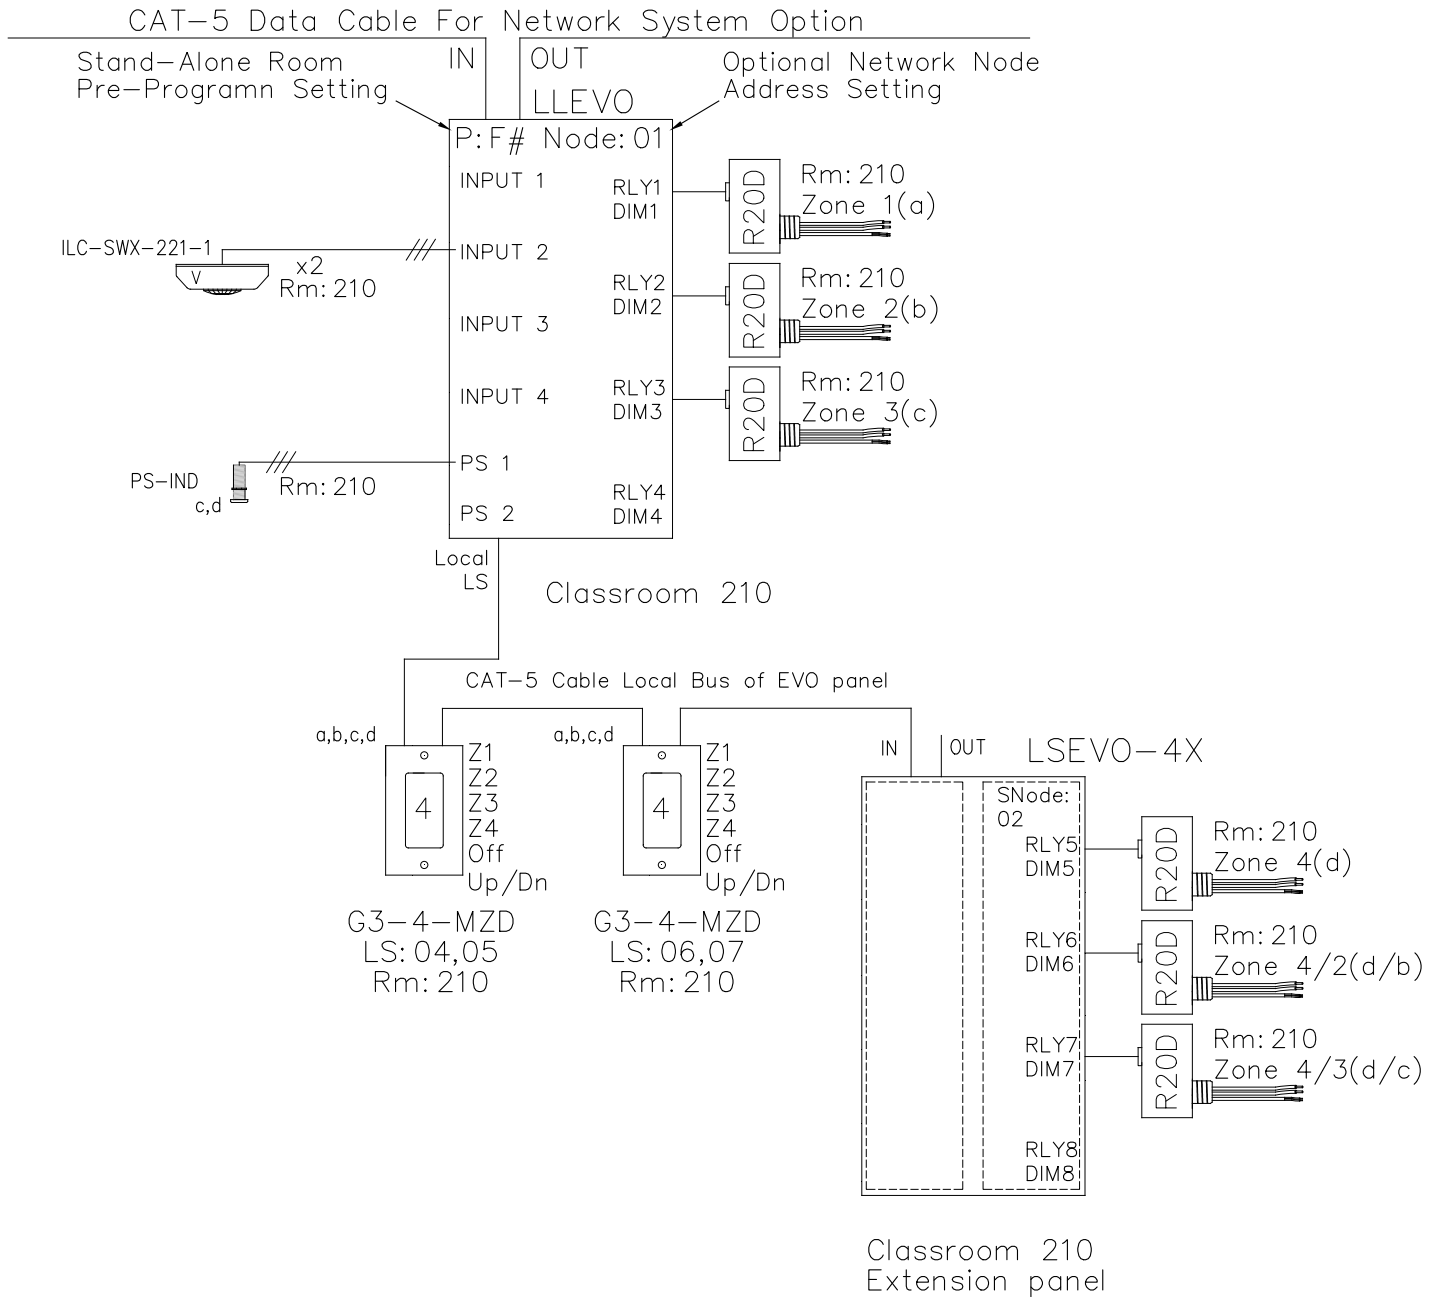

OPERATION:
Switch ON/OFF
On Level set for 50% dimming
Motion sensor set for Vacancy
Photo Sensor limits max level
in daylight zones



5229 Edina Industrial Blvd.
Minneapolis, MN 55439
952.829.1900 | ilc-usa.com

XX

Project:

SEATTLE
CLASSROOM
4/6 Zone RISER

Title:

NUMBER	REVISIONS	DATE	SHEET INFORMATION
E	Naming	1-3-22	DATE: 1-3-22
			SCALE: NONE
			DRAWN BY: JM

GO#

222xxxxx

Sheet:

CR0210